


34

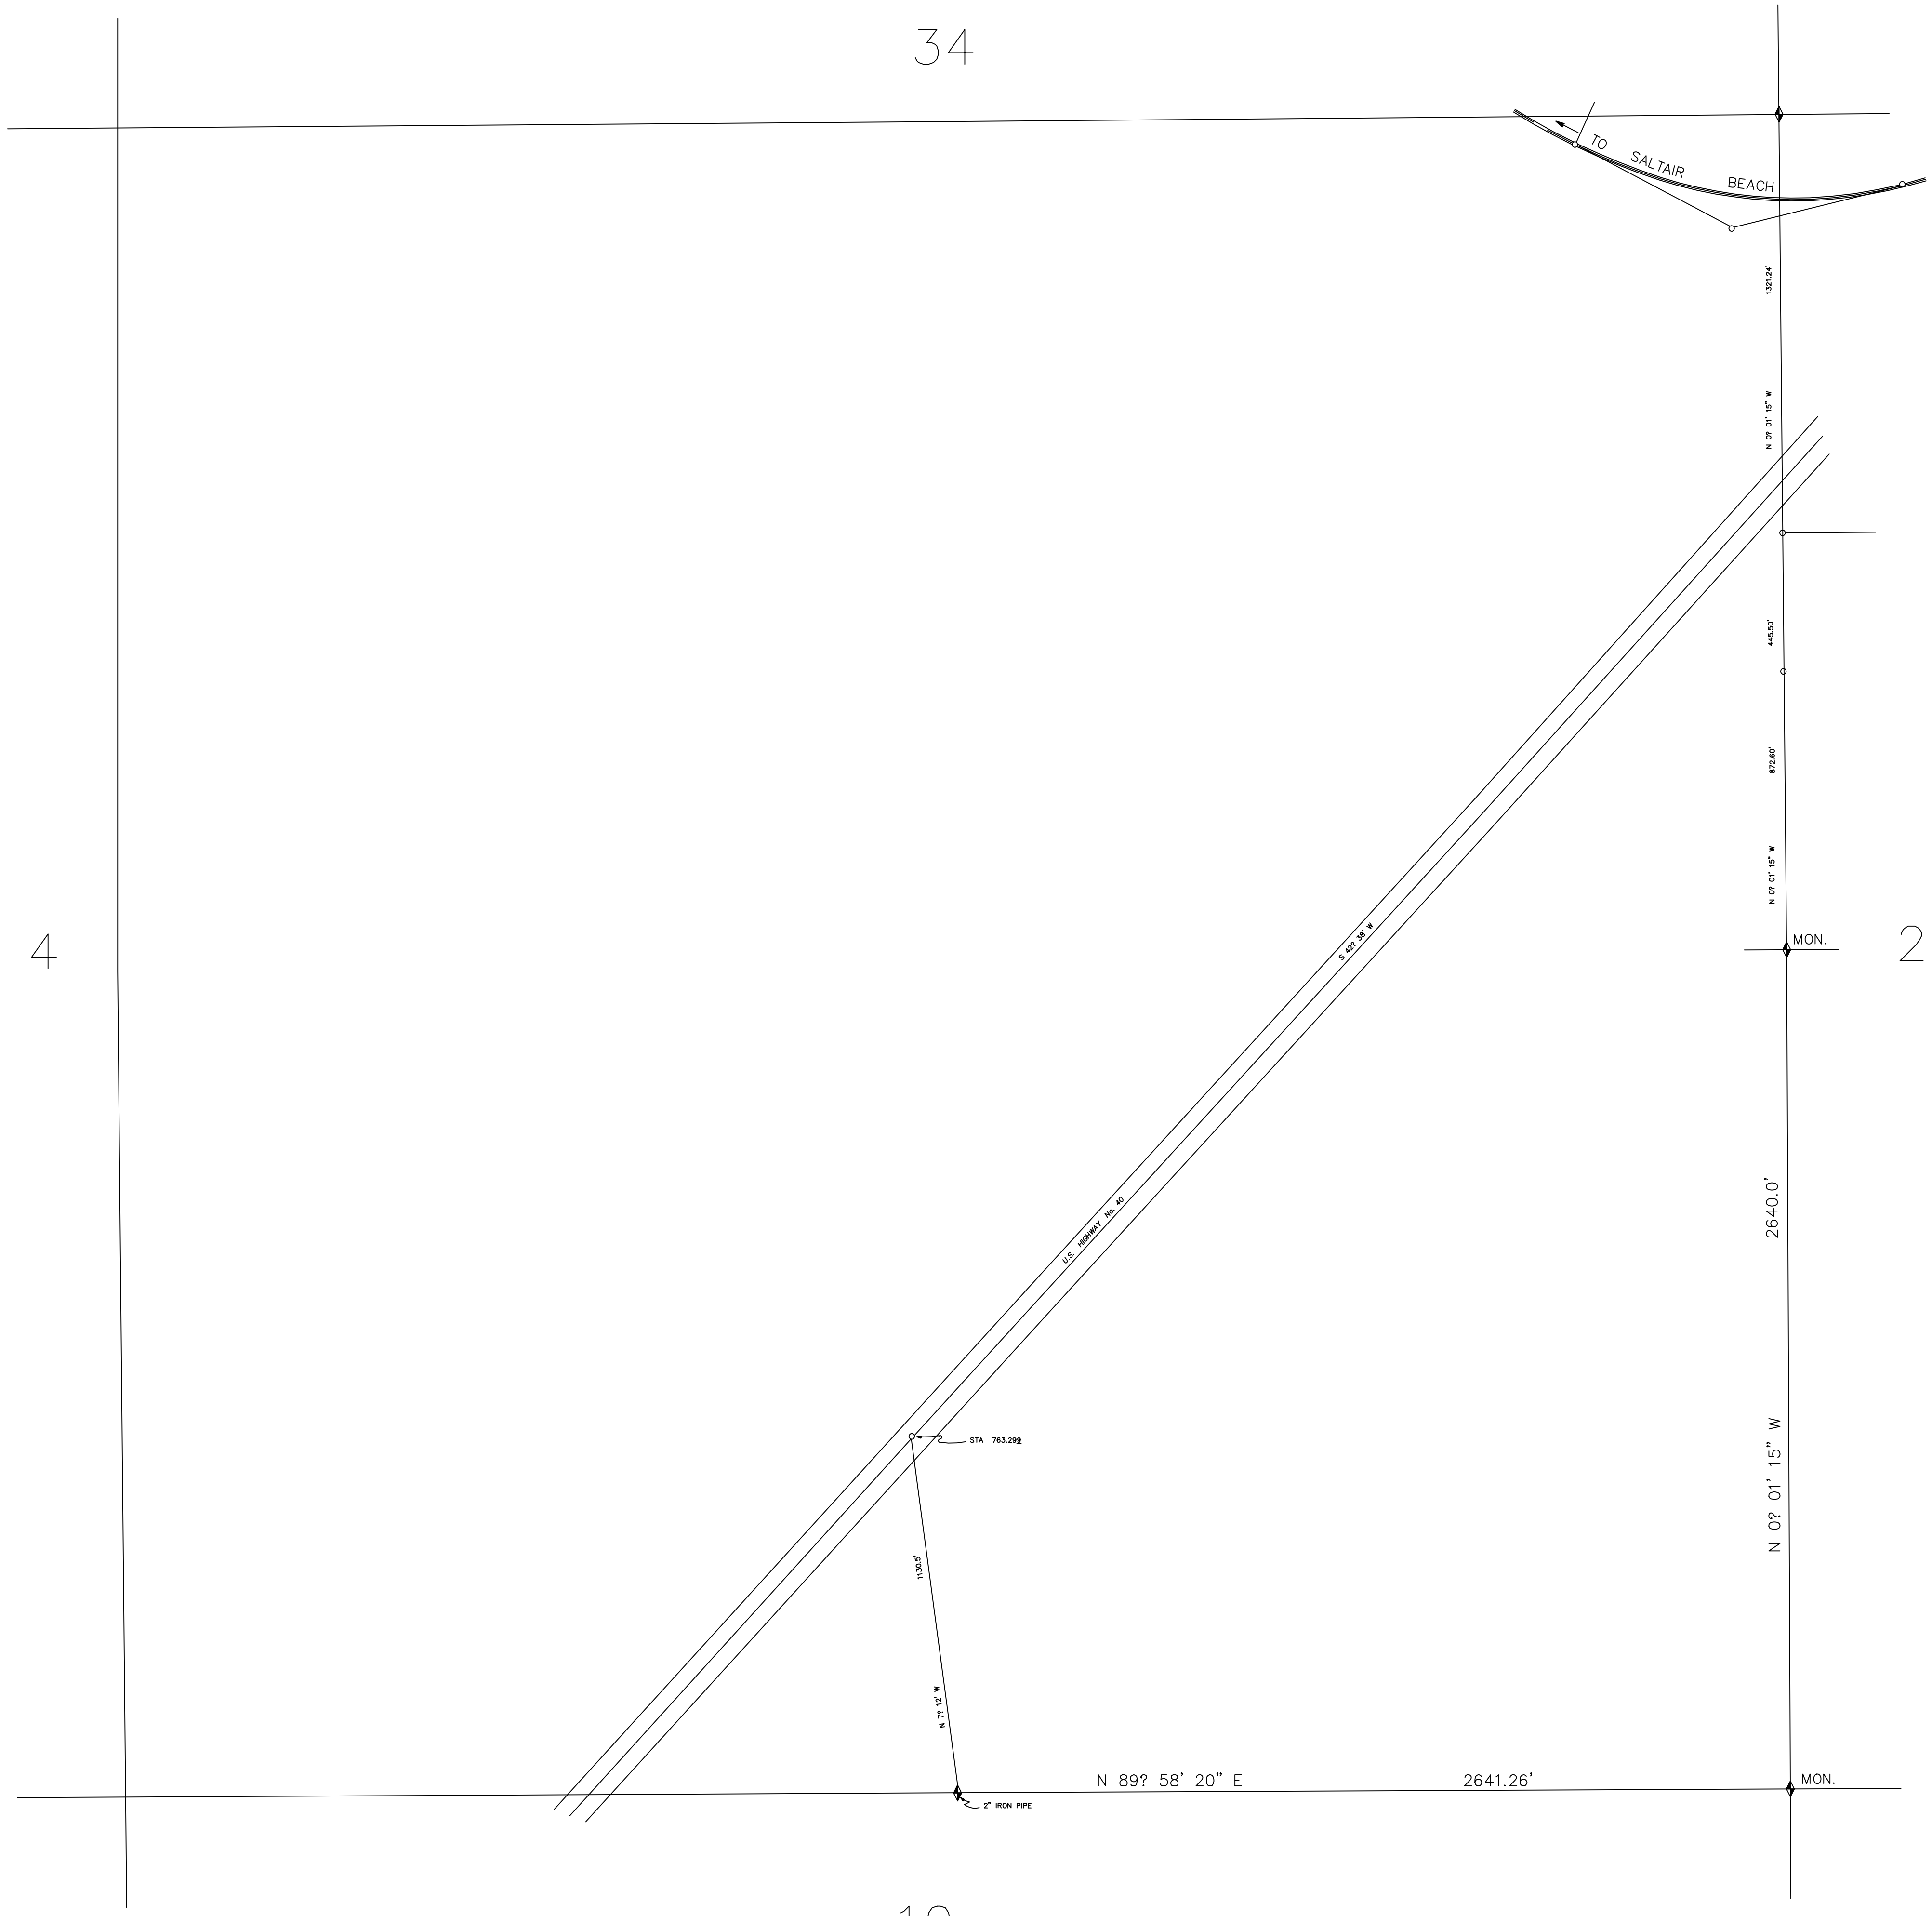

4

2

—NOTICE—
 The values shown along section lines
 reference this plat only. Adjacent
 reference plots may show different
 values for identical lines.
 Please check with clerk.

SEC. 03
 T1S-R3W
 AREA REFERENCE PLAT

- ★ -Tie Sheet Is Available
- Δ -Designates S.L. County Surveyor's File No.
- -Designates S.L. County Recorder's File No.

PREPARED BY THE OFFICE OF
 THE SALT LAKE COUNTY SURVEYOR

REVISIONS			
NO.	DATE	DESCRIPTION OF REVISION	INITIAL
1	1-31-95	Insert Notice	LJP
2	11-19-07	Changed S.L.Co. Surveyor to Reid J. Demman	MSK

REID J. DEMMAN
 SALT LAKE COUNTY SURVEYOR



SCALE 1" = 300'

Date Converted - 07/10/92